



EXISTING NORTH ELEVATION MATERIALS RECOVERY BUILDING 1

SCALE 1:200

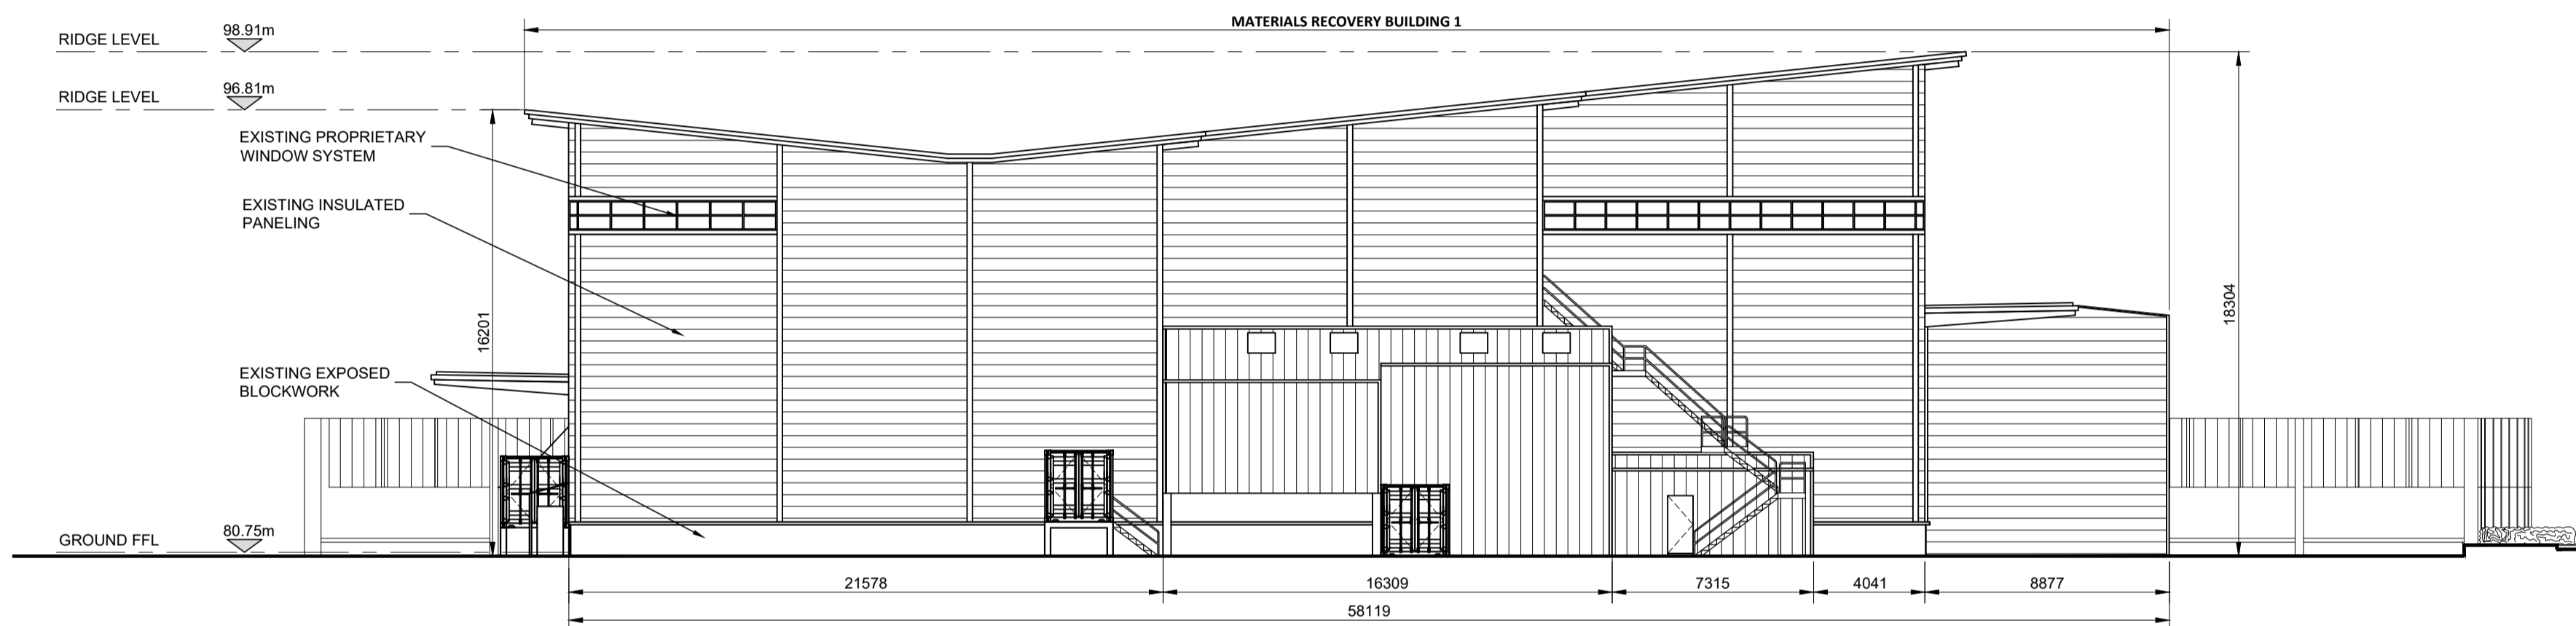


EXISTING EAST ELEVATION MATERIALS RECOVERY BUILDING 1

SCALE 1:200

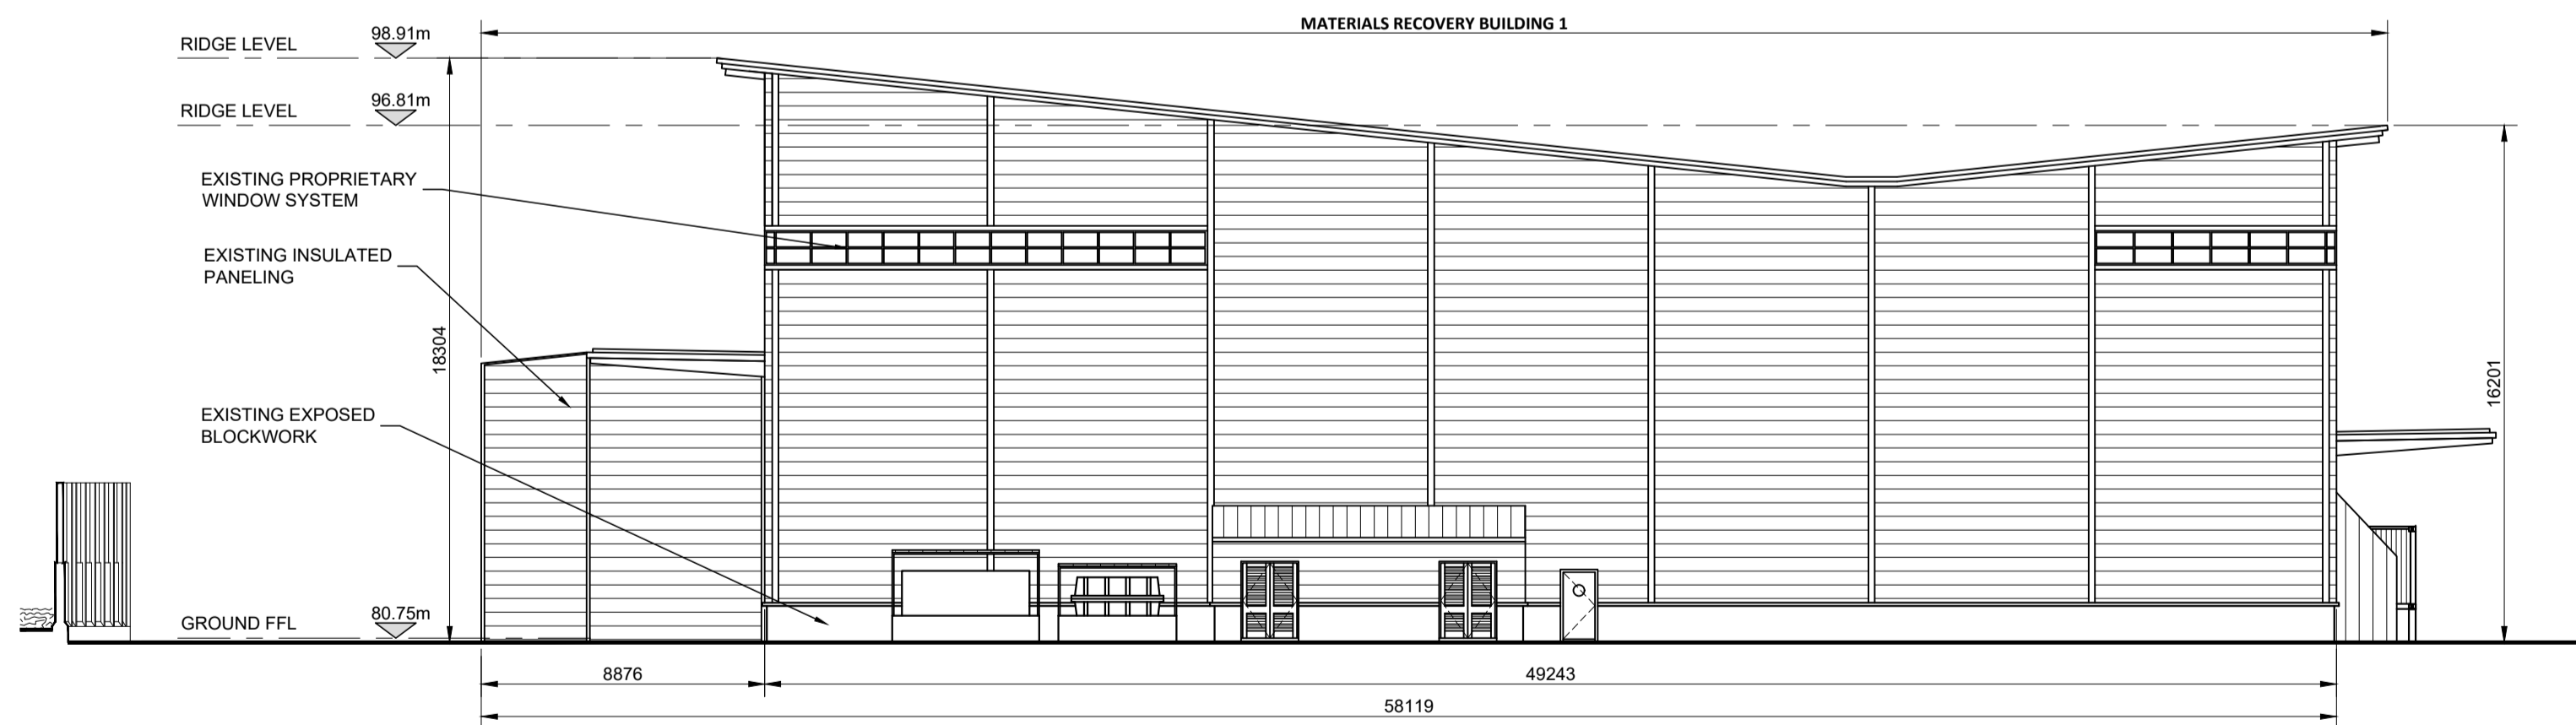

EXISTING WEST ELEVATION MATERIALS RECOVERY BUILDING 1

SCALE 1:200

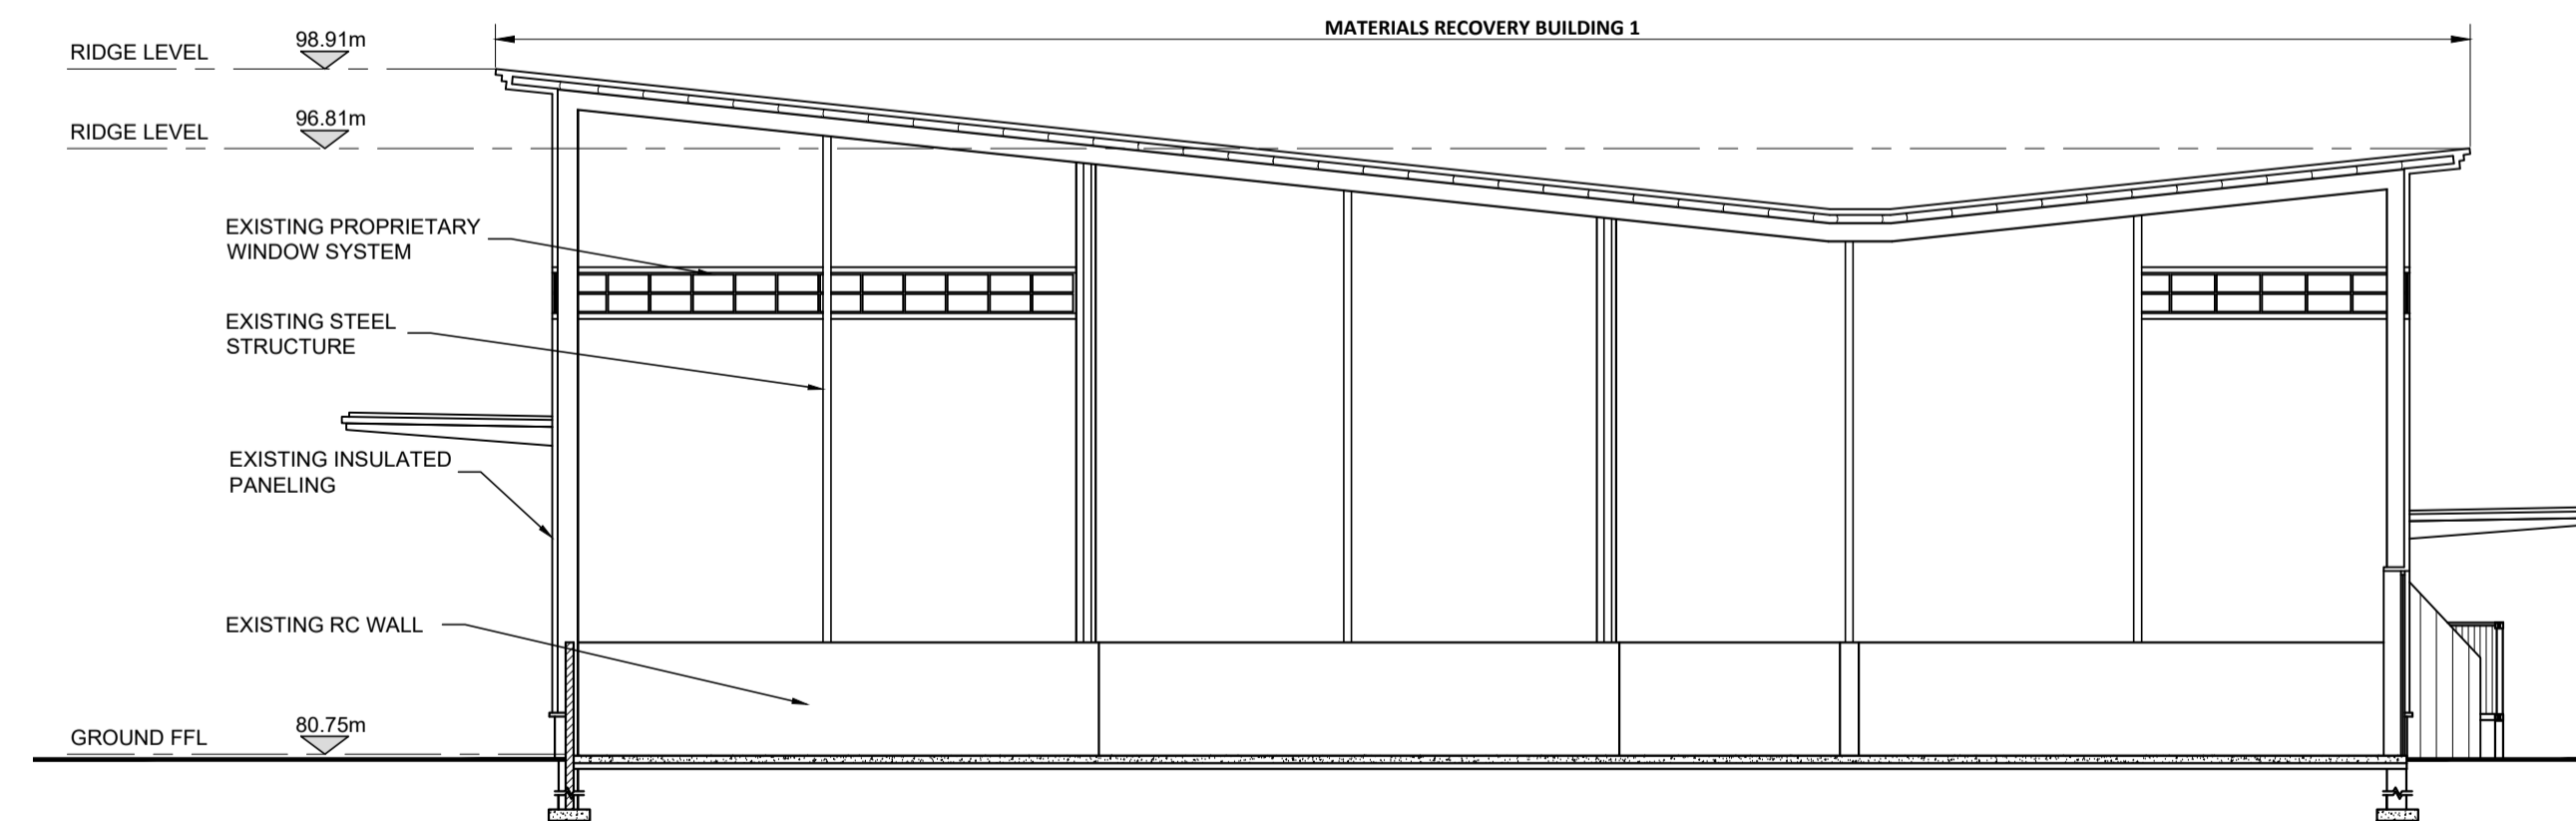

EXISTING SECTION A-A MATERIALS RECOVERY BUILDING 1

SCALE 1:200

INFORMATION

© ORS
This drawing and any design hereon is the copyright of the Consultants and must not be reproduced without their written consent. All drawings remain the property of the Consultants.

Figured dimension only to be taken from this drawing. All dimensions to be checked on site. Consultants to be informed immediately of any discrepancies before work proceeds.

REV NO.	DATE	REVISION NOTE	DWN BY:	CKD BY:
P01	21/02/2023	ISSUED FOR COMMENT	CB	CB
P02	03/03/2023	ISSUED FOR PLANNING	CB	CB

CLIENT:	STARRUS ECO HOLDINGS LIMITED (SEHL) TRADING AS GREENSTAR		
PROJECT:	ODOUR ABATEMENT SYSTEM MILLENNIUM BUSINESS PK, CAPPAGH ROAD, TOWNLAND OF GRANGE, BALLYCOOLIN, DUBLIN 11		
TITLE:	EXISTING ELEVATIONS AND SECTION A-A OF MATERIALS RECOVERY BUILDING 1		
DRAWN:	CHECKED:	APPROVED:	JOB NO:
CB	CB	OD	211_066
DATE:	SCALE:	DRAWING NO:	REV:
03/03/2023	1:200	211_066-ORS-Z1-ZZ-DR-AR-212	P02

ORS

Mullingar | Dublin | Galway | Donegal
 T: +353 1 5242060 | W: www.ors.ie | E: info@ors.ie
 ISO 9001:2015 QUALITY ASSURED COMPANY