


PROPOSED NORTH ELEVATION MATERIALS RECOVERY BUILDING 1

SCALE 1:200


PROPOSED ODOUR ABATEMENT SYSTEM AND ASSOCIATED DUCTWORK

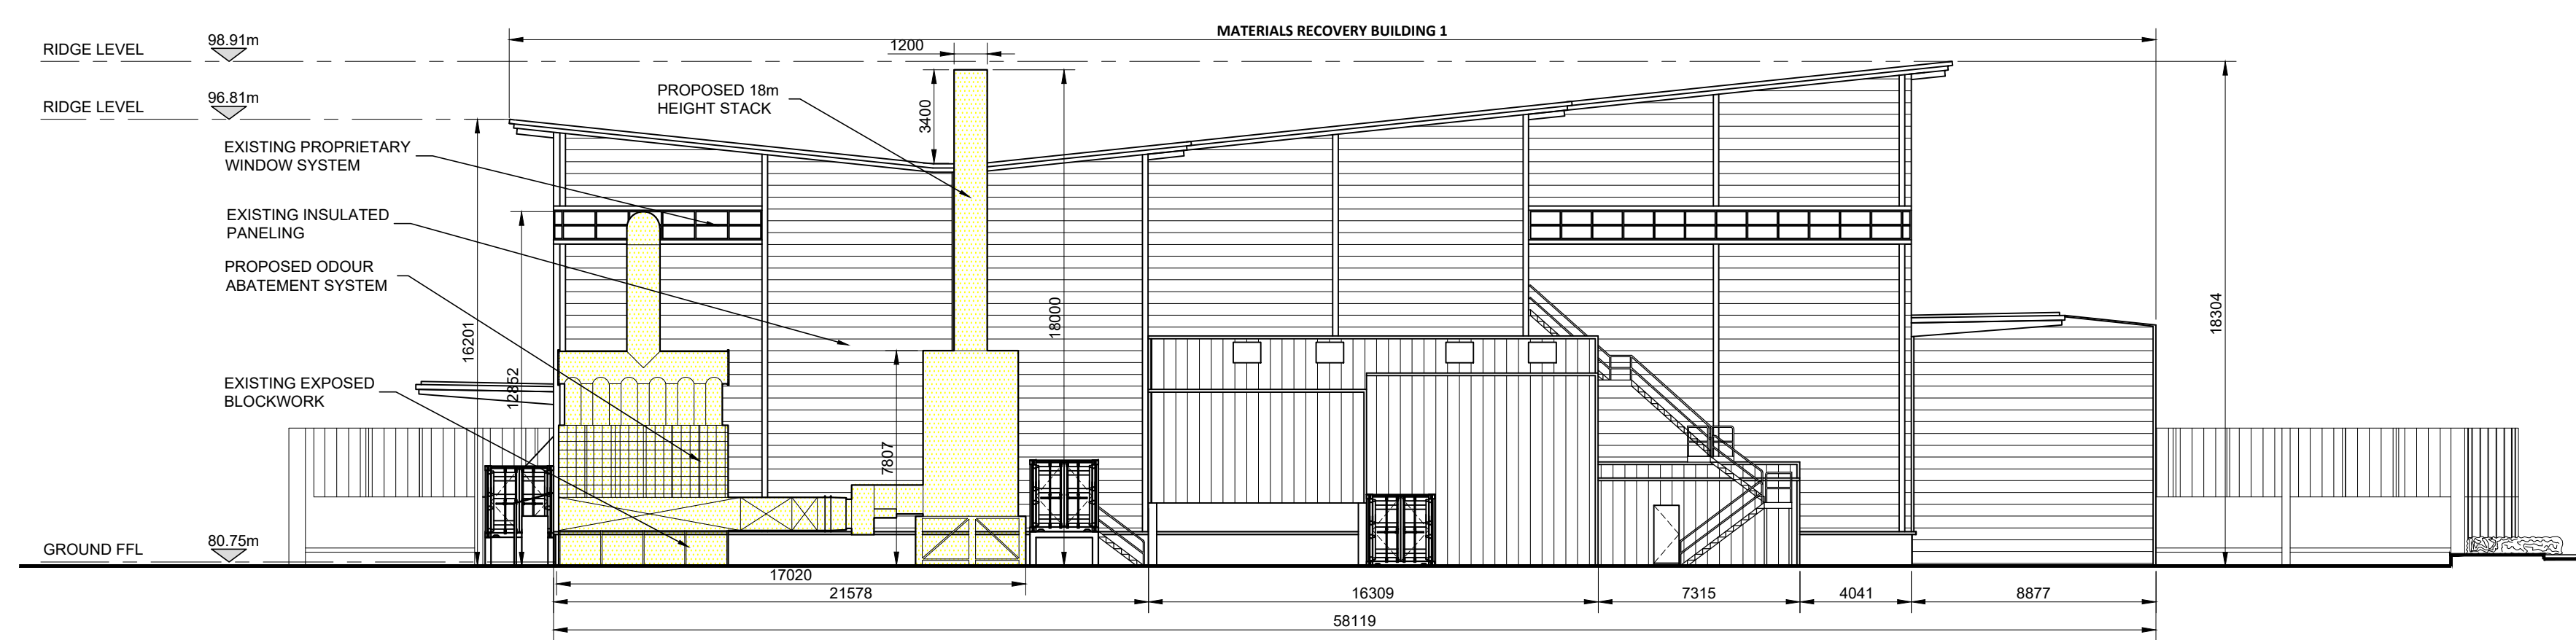

PROPOSED EAST ELEVATION MATERIALS RECOVERY BUILDING 1

SCALE 1:200


PROPOSED ODOUR ABATEMENT SYSTEM AND ASSOCIATED DUCTWORK

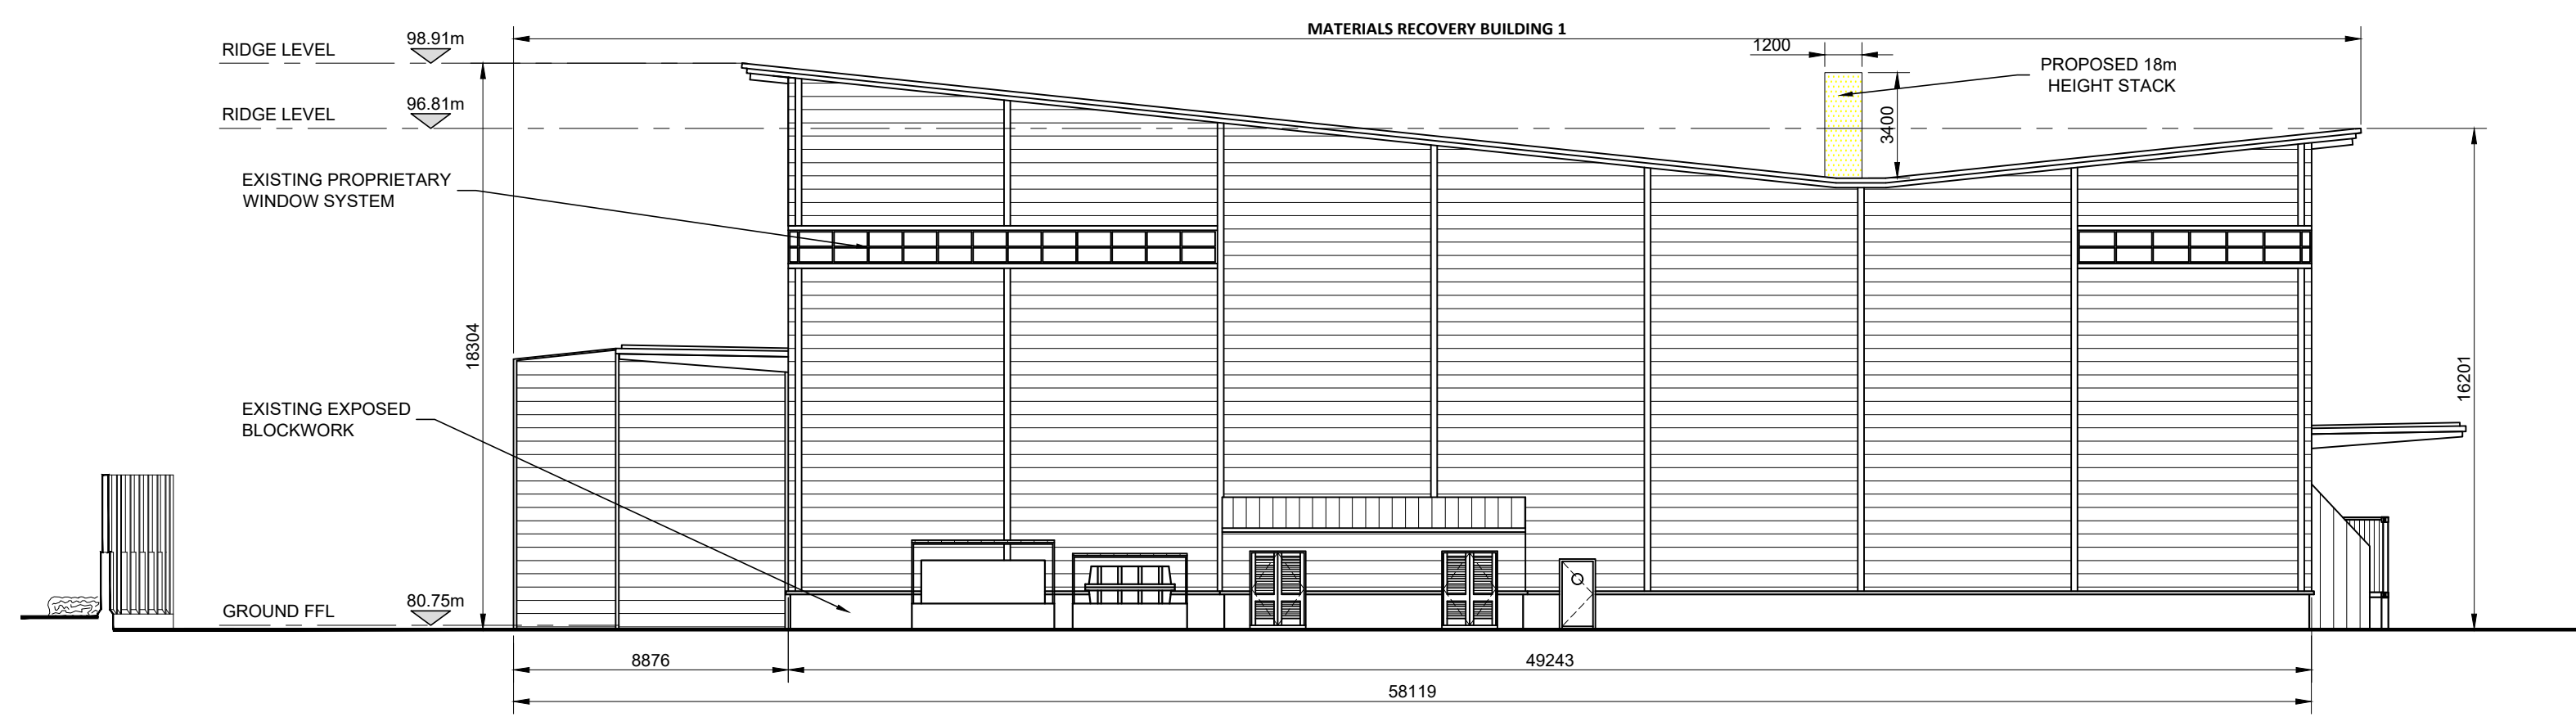

PROPOSED WEST ELEVATION MATERIALS RECOVERY BUILDING 1

SCALE 1:200

PROPOSED ODOUR ABATEMENT SYSTEM AND ASSOCIATED DUCTWORK

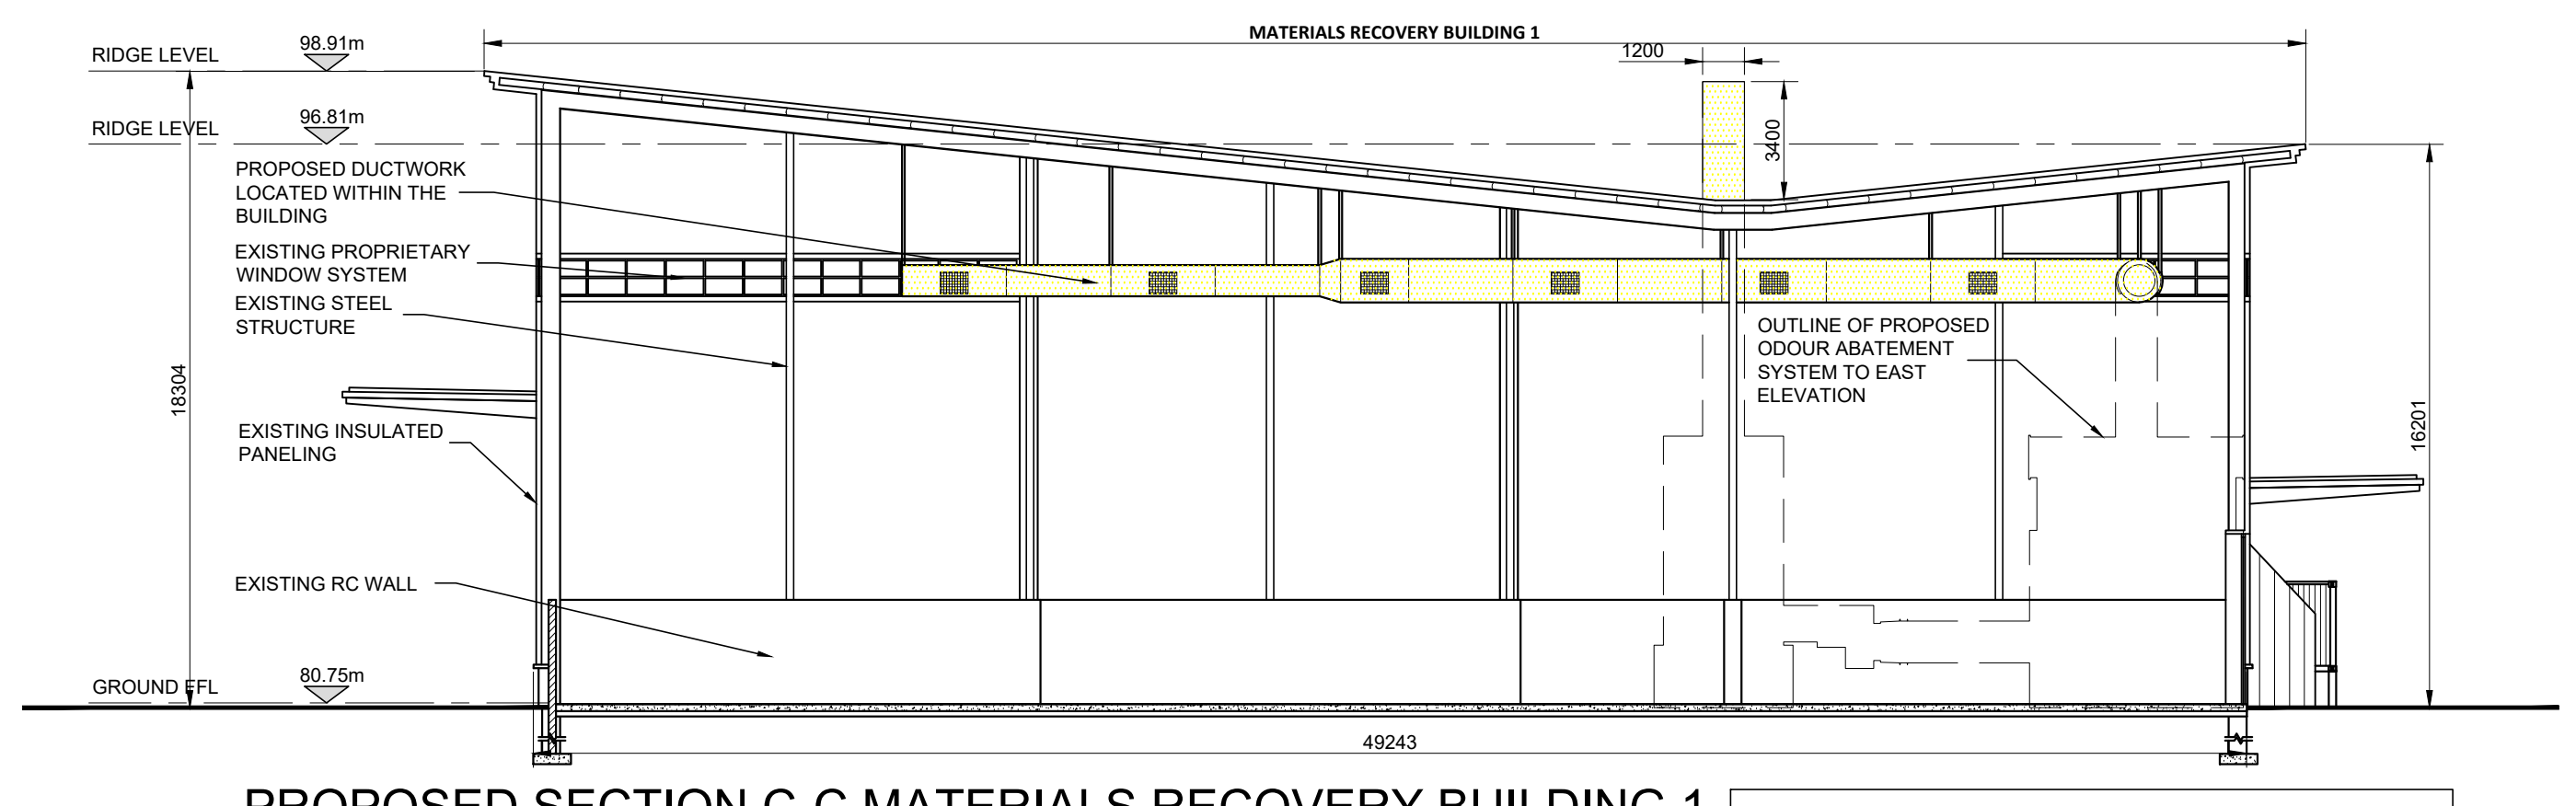

PROPOSED SECTION C-C MATERIALS RECOVERY BUILDING 1

SCALE 1:200

PROPOSED ODOUR ABATEMENT SYSTEM AND ASSOCIATED DUCTWORK

INFORMATION

© ORS
This drawing and any design hereon is the copyright of the Consultants and must not be reproduced without their written consent. All drawings remain the property of the Consultants.
Figured dimension only to be taken from this drawing. All dimensions to be checked on site. Consultants to be informed immediately of any discrepancies before work proceeds.

REV NO:	DATE:	REVISION NOTE:	DWN BY:	CKD BY:
P01	21/02/2023	ISSUED FOR COMMENT	CB	CB
P02	03/03/2023	ISSUED FOR PLANNING	CB	CB

CLIENT:	STARRUS ECO HOLDINGS LIMITED (SEHL) TRADING AS GREENSTAR		
PROJECT:	ODOUR ABATEMENT SYSTEM MILLENNIUM BUSINESS PK, CAPPAGH ROAD, TOWNLAND OF GRANGE, BALLYCOOLIN, DUBLIN 11		
TITLE:	PROPOSED ELEVATIONS AND SECTION C-C OF MATERIALS RECOVERY BUILDING 1		
DRAWN:	CHECKED:	APPROVED:	JOB NO:
CB	CB	OD	211_066
DATE:	SCALE:	DRAWING NO:	REV:
03/03/2023	1:200	211_066-ORS-Z1-ZZ-DR-AR-217	P02

ORS

Mullingar | Dublin | Galway | Donegal
T: +353 1 5242060 | W: www.ors.ie | E: info@ors.ie
ISO 9001:2015 QUALITY ASSURED COMPANY